





LK Golvvärme – Värme att längta hem till

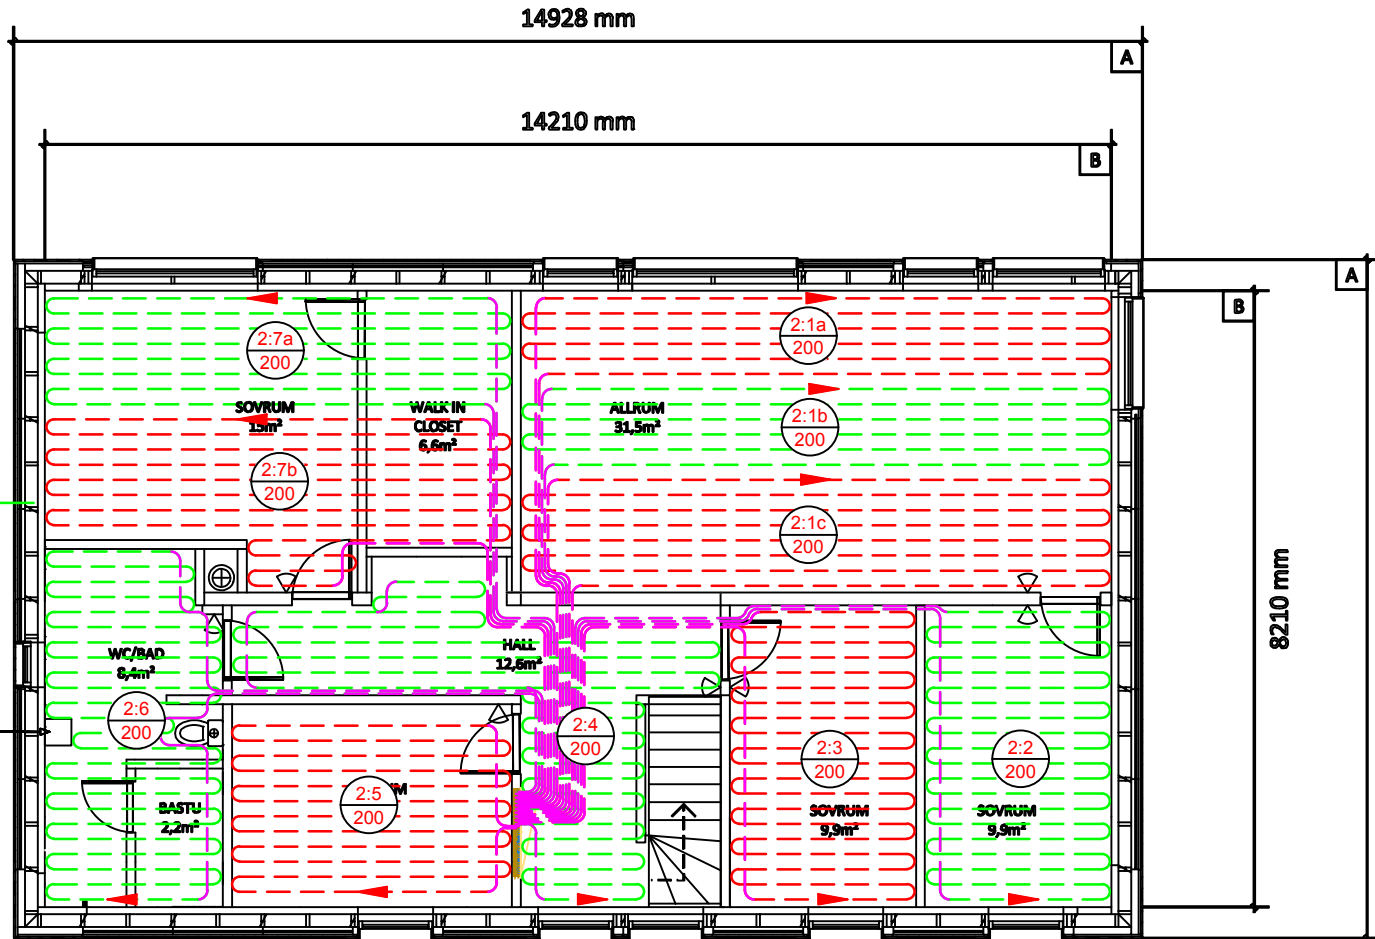

LK Projekt Nr: B16091172
Fördelare: 2
Systemtemp.: 42,0/ 33,3 °C
Flöde: 545 l/h / 9,1 l/min
Max tryckfall: 3,1 kPa

Krets	System	c/c	Längd(m)	Inj.värde VKF RF
2:1a	T22	200	62,0	2,25
2:1b	T22	200	60,0	2,00
2:1c	T22	200	64,0	1,50
2:2	T22	200	71,5	4,50
2:3	T22	200	65,5	2,75
2:4	T22	200	64,0	3,00
2:5	T22	200	48,5	1,25
2:6	T22	200	72,0	3,75
2:7a	T22	200	64,0	2,75
2:7b	T22	200	71,0	2,00

BET	ANT	ÄNDRINGEN AVSER	SIGN	DATUM

INSTALLATIONSFÖRSLAG LK GOLVVÄRME  LK Systems AB Johannesfredsvägen 7 Box 66, 161 26 Bromma Tel: 08-506 851 00 www.lksystems.se		Tigerögat 2 Plan 2	DATUM RITAD AV FE SKALA 1:100 PROJ NR B16091172
---	--	-----------------------	-------------------------------------------------------------------